


SITE ADDRESS: 11606 NORTH LAMAR
AUSTIN, TEXAS 78753




GRAPHIC SCALE

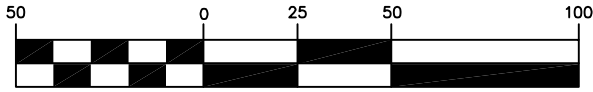

(IN FEET)
1 inch = 50 ft.

LEGEND

- IRON ROD FOUND WITH CAP (AS NOTED)
- 1/2" IRON ROD FOUND
- ▲ PK. NAIL FOUND IN CONCRETE

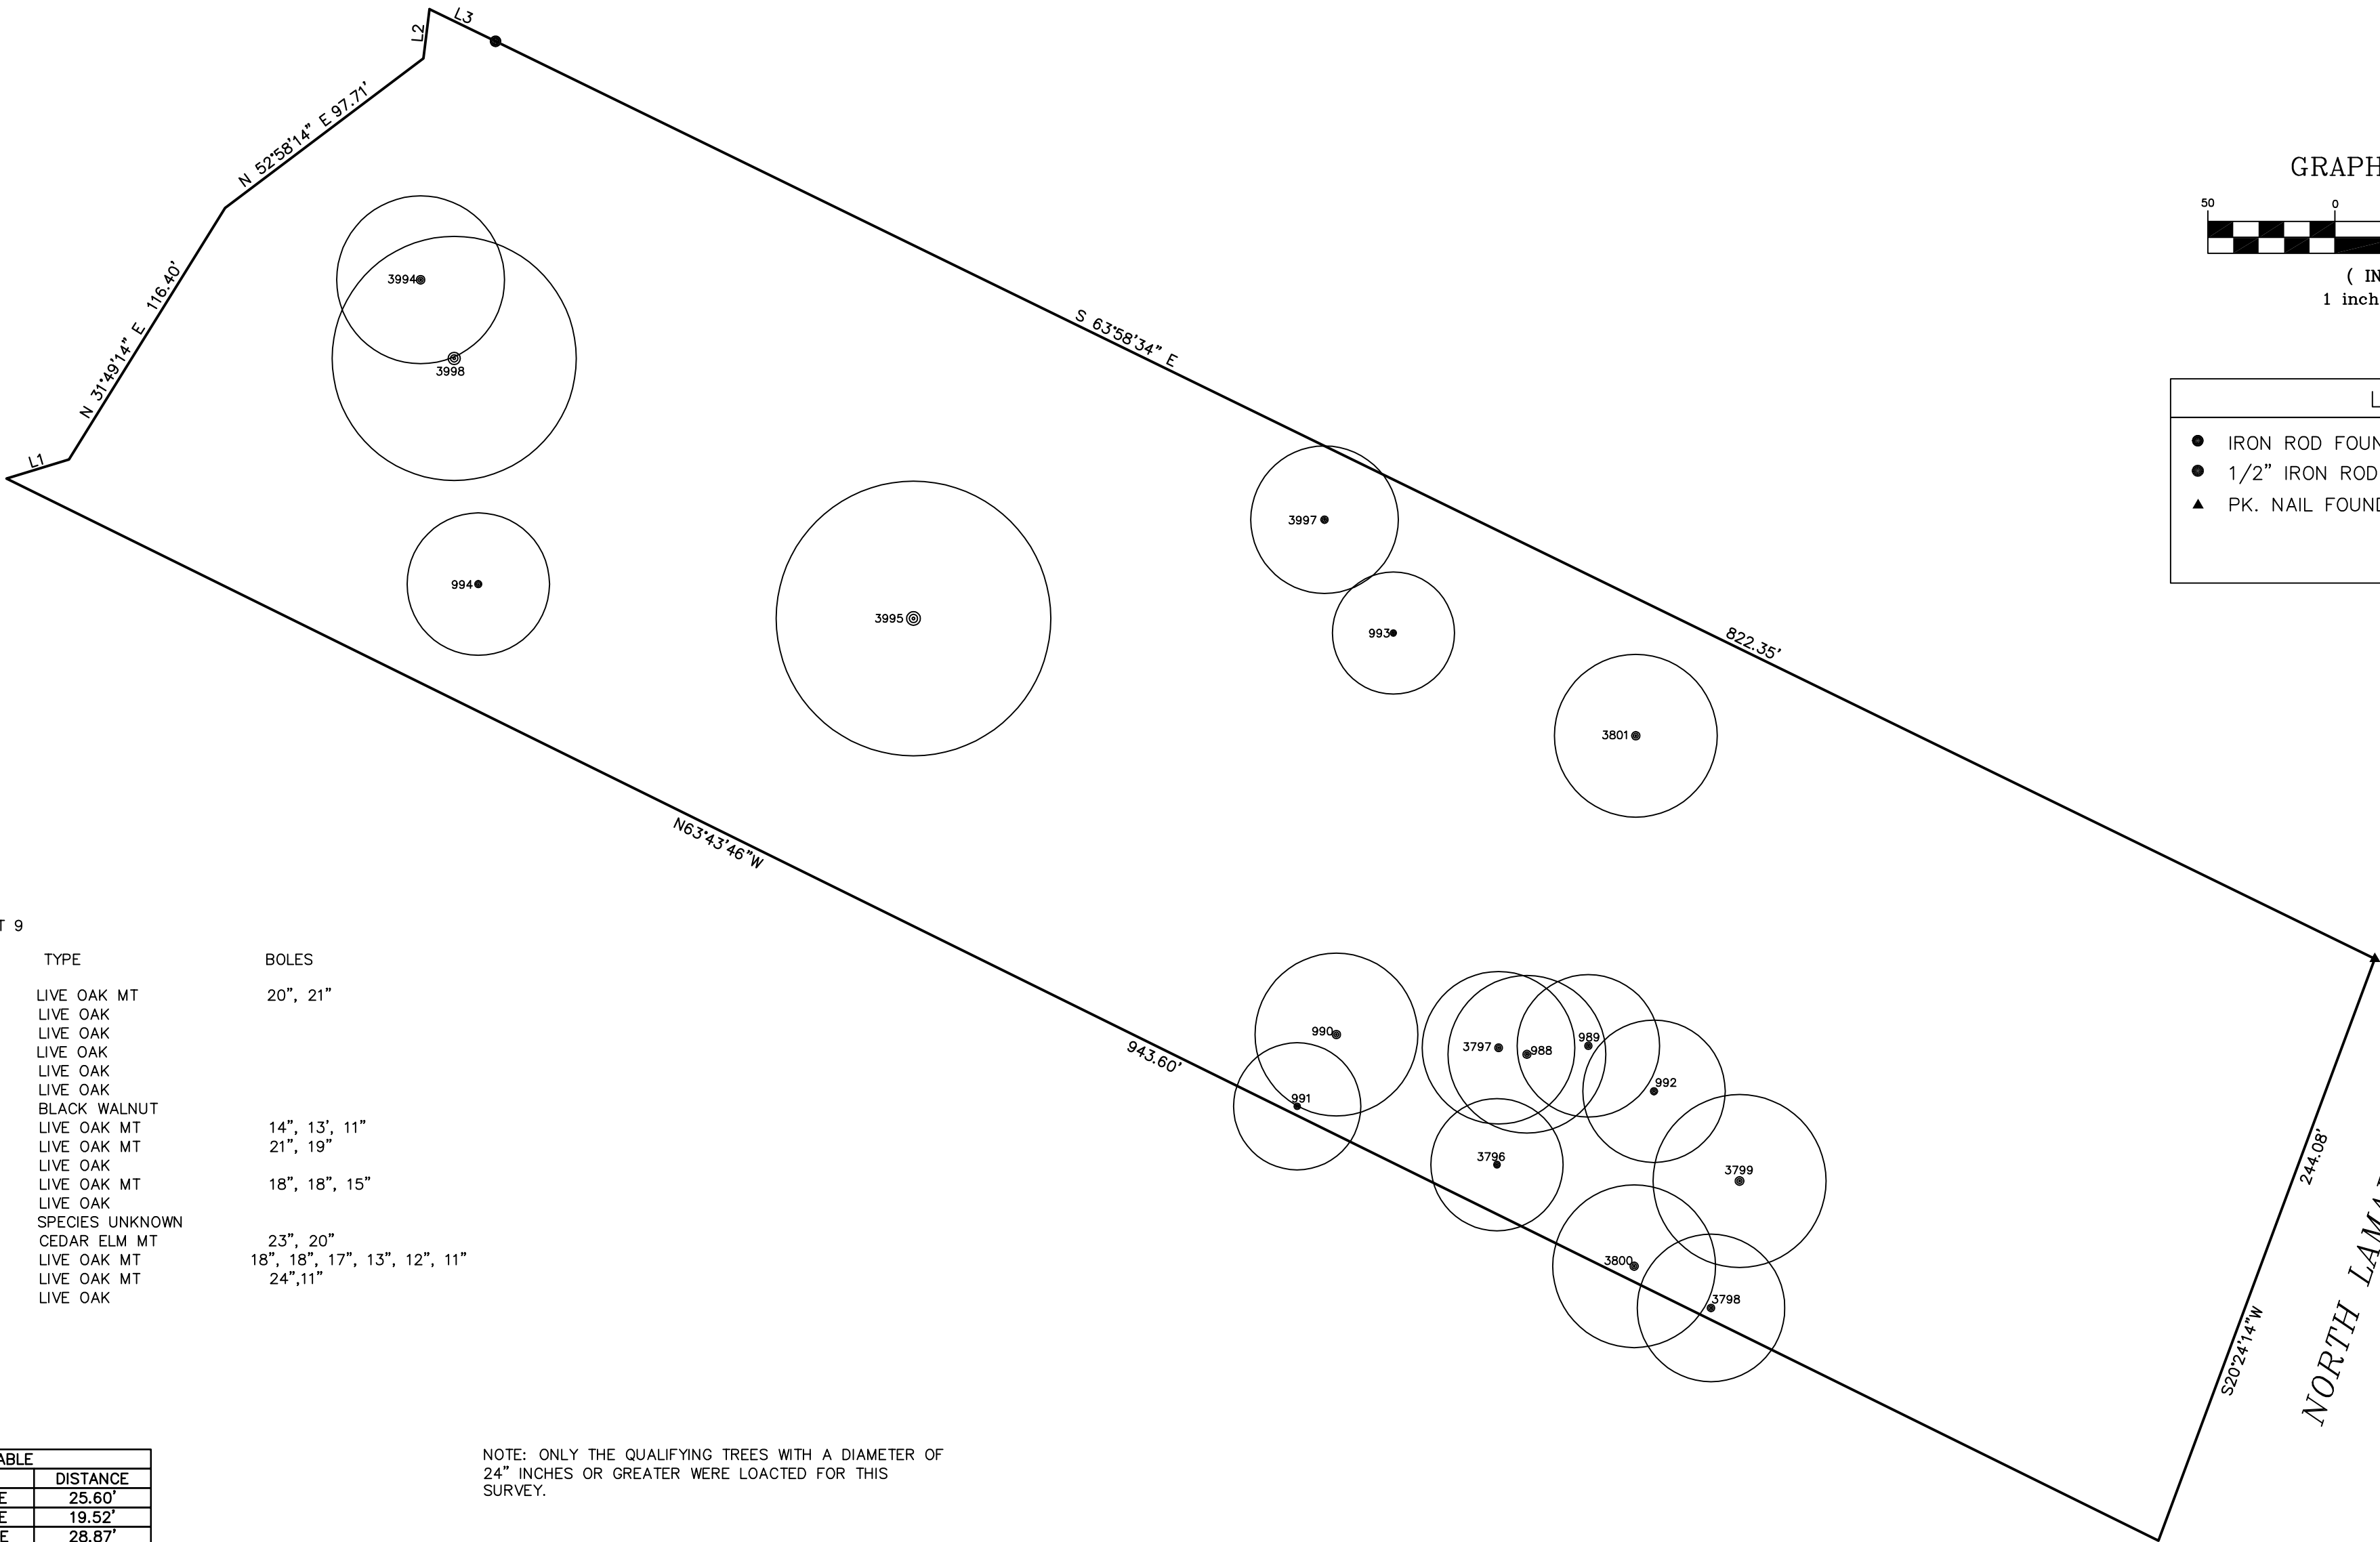


TREE LIST LOT 9

TAG NO.	SIZE	TYPE	BOLES
988	31"	LIVE OAK MT	20", 21"
989	28"	LIVE OAK	
990	32"	LIVE OAK	
991	25"	LIVE OAK	
992	28"	LIVE OAK	
993	24"	LIVE OAK	
994	28"	BLACK WALNUT	
3796	26"	LIVE OAK MT	14", 13", 11"
3797	30"	LIVE OAK MT	21", 19"
3798	29"	LIVE OAK	
3799	34"	LIVE OAK MT	18", 18", 15"
3800	32"	LIVE OAK	
3801	32"	SPECIES UNKNOWN	
3994	33"	CEDAR ELM MT	23", 20"
3995	54"	LIVE OAK MT	18", 18", 17", 13", 12", 11"
3997	29"	LIVE OAK MT	24", 11"
3998	48"	LIVE OAK	

LINE TABLE		
LINE	BEARING	DISTANCE
L1	N73°01'14"E	25.60'
L2	N07°13'14"E	19.52'
L3	S63°58'33"E	28.87'

NOTE: ONLY THE QUALIFYING TREES WITH A DIAMETER OF 24" INCHES OR GREATER WERE LOACTED FOR THIS SURVEY.

Cardinal
Surveying Mapping

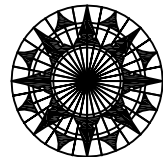

1405 Knoll Ridge Drive
Cedar Park, Texas 78613
(512) 284-5705
carrdp@gmail.com

TBPELS FIRM No. 10194078

PARTIAL TREE SURVEY
LOT 9
FRANK STARK SUBDIVISION
BOOK 4, PAGE 199 T.C.P.R.
TRAVIS COUNTY, TEXAS